


*Board of County Commissioners*

# Public Hearing

**July 16, 2013**

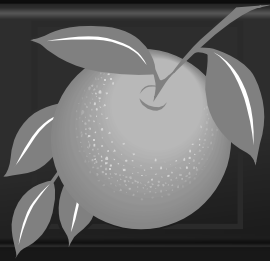

# Bella Isles Limpus Road PSP

**Case:** CDR-13-02-031

**Project:** Bella Isles Limpus Road PSP

**Applicant:** Broc Althafer, D.R. Horton

**District:** 1


**Request:** Substantial Change to approved PD


**Proposed Use:** Convert a six (6) lot public subdivision into a private gated community on 8.45 acres



# Bella Isles Limpus Road PSP


## Location Map

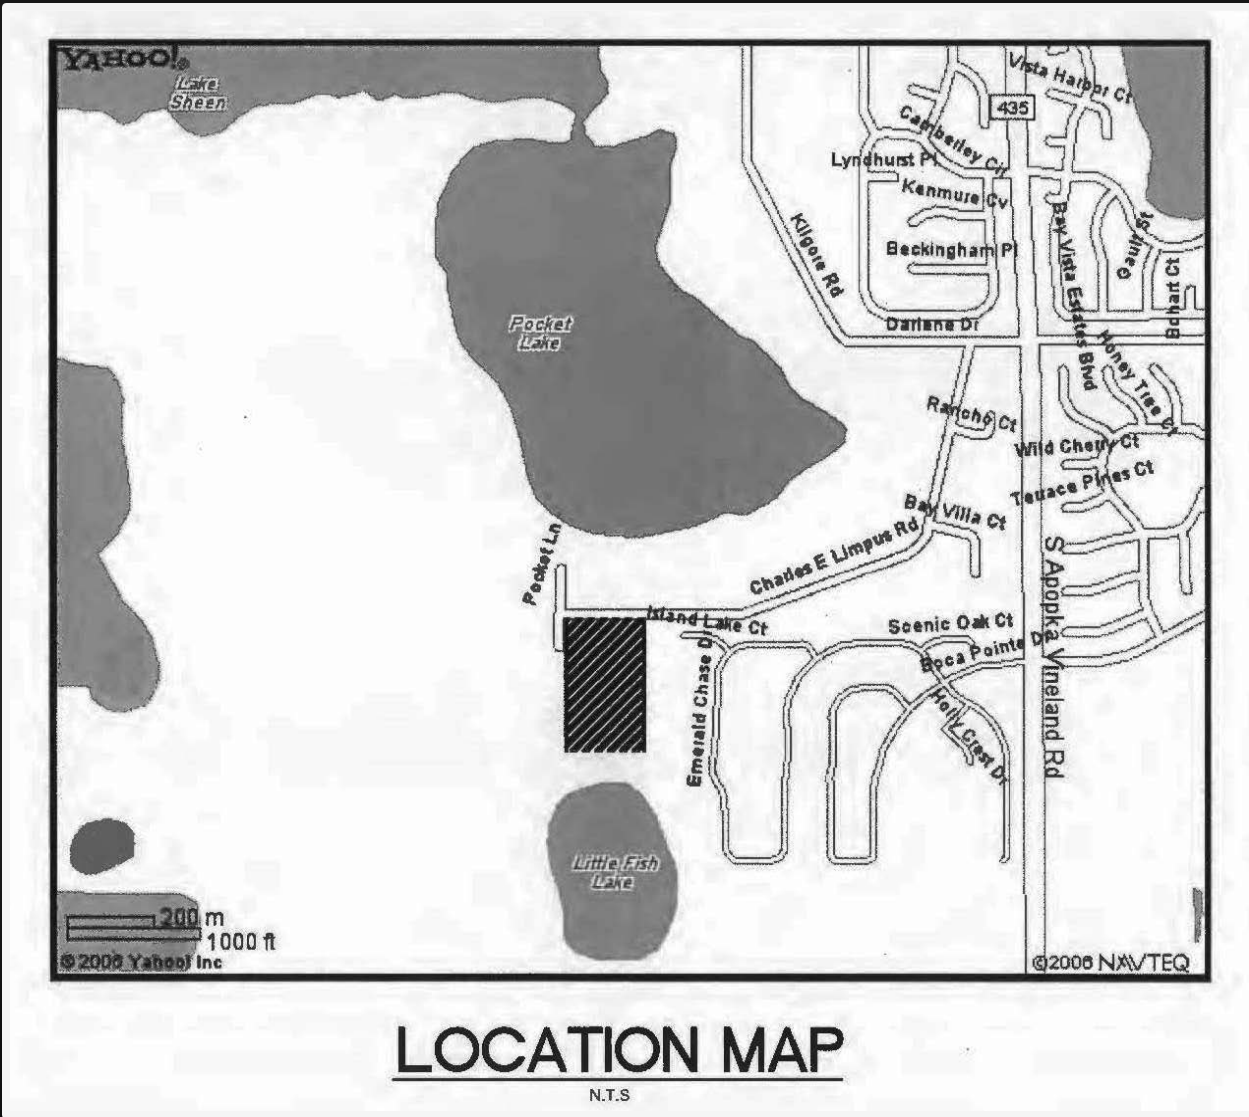

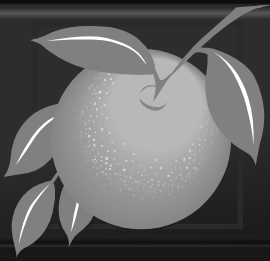

# Bella Isles Limpus Road PSP

# PSP

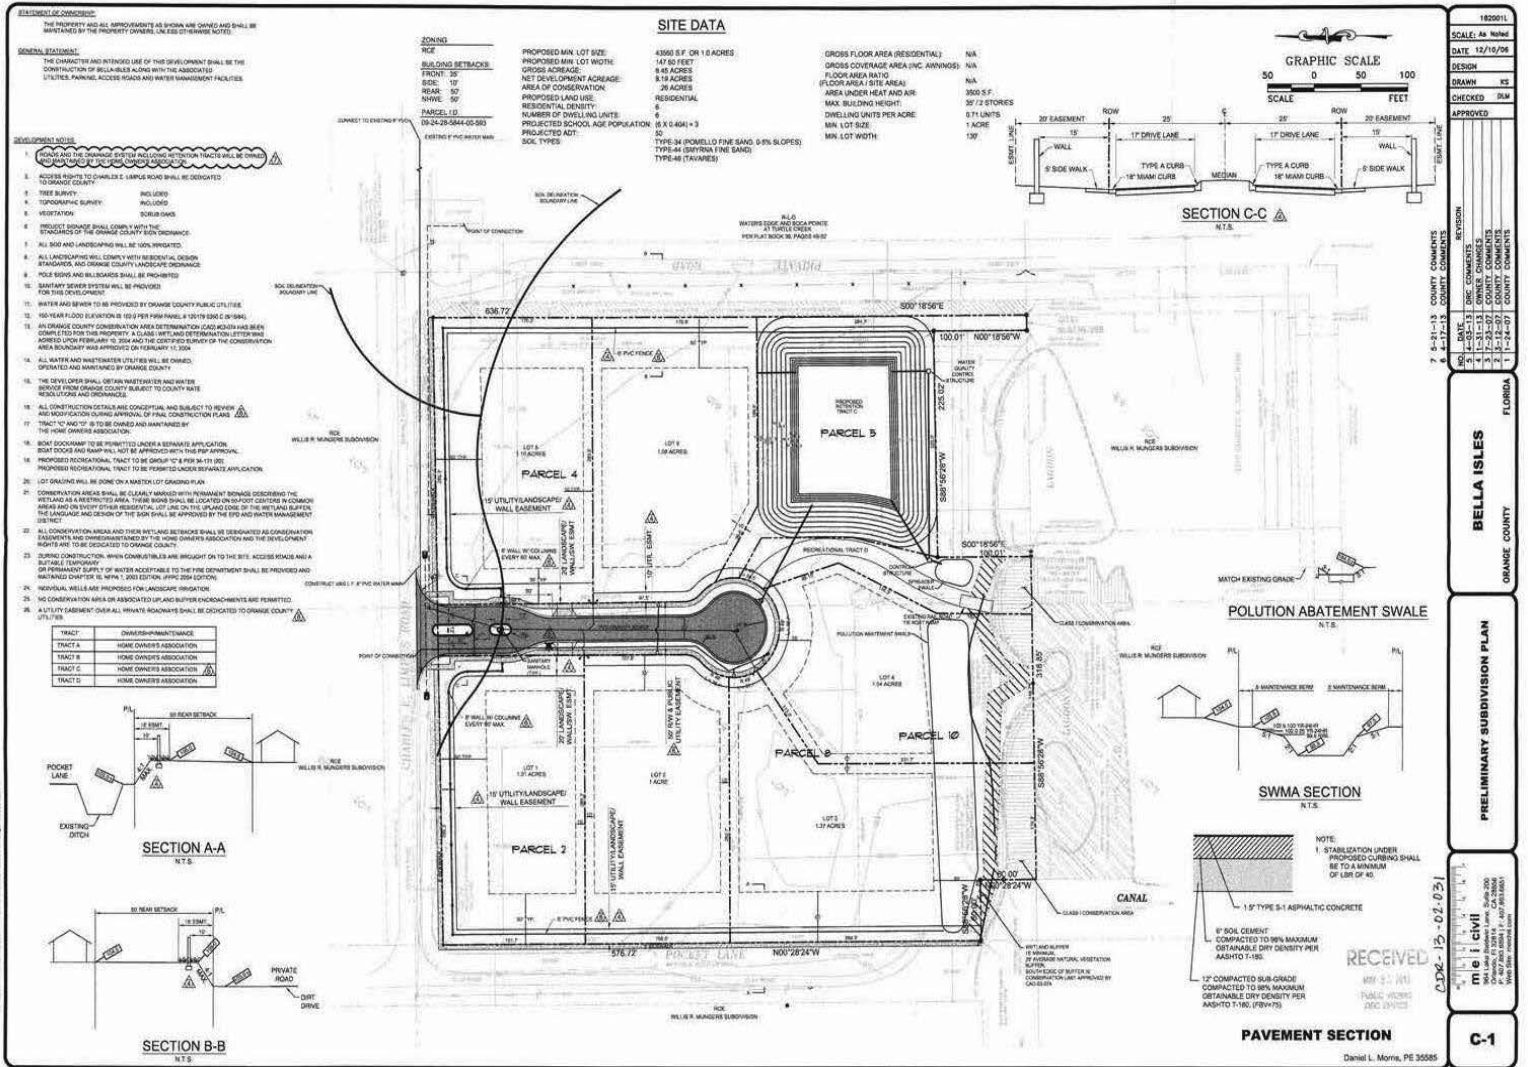

1820011  
DESIGN: [ ]  
DRAWN: [ ]  
CHECKED: [ ]  
APPROVED: [ ]

FLORIDA  
BELLA ISLES  
ORANGE COUNTY


PRELIMINARY SUBDIVISION PLAN

me i civil  

RECEIVED  
PUBLIC WORKS DIVISION

C-1

David L. Morris, PE 35585

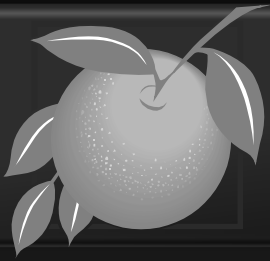

# Bella Isles Limpus Road PSP

## Action Requested

- **Make a finding of consistency with the Comprehensive Plan and approve the Bella Isles Limpus Road PSP dated “Received February 27, 2013,” subject to the recommended DRC conditions listed in the staff report.**

***Board of County Commissioners***

# **Public Hearing**

**July 16, 2013**