



CRUSHED STONE/GRAVEL MATERIAL OPTIONS

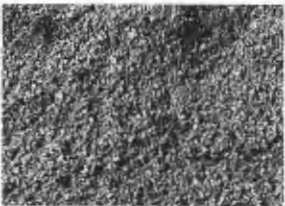


"SMOKEY GOLD" GRAVEL



CRUSHED GRANITE

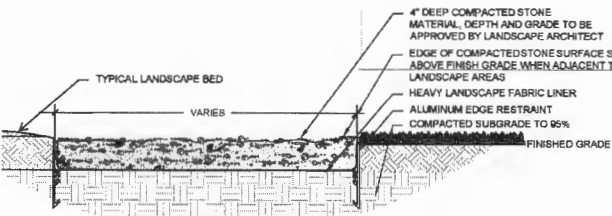

CRUSHED STONE/GRAVEL PATHWAY SECTION

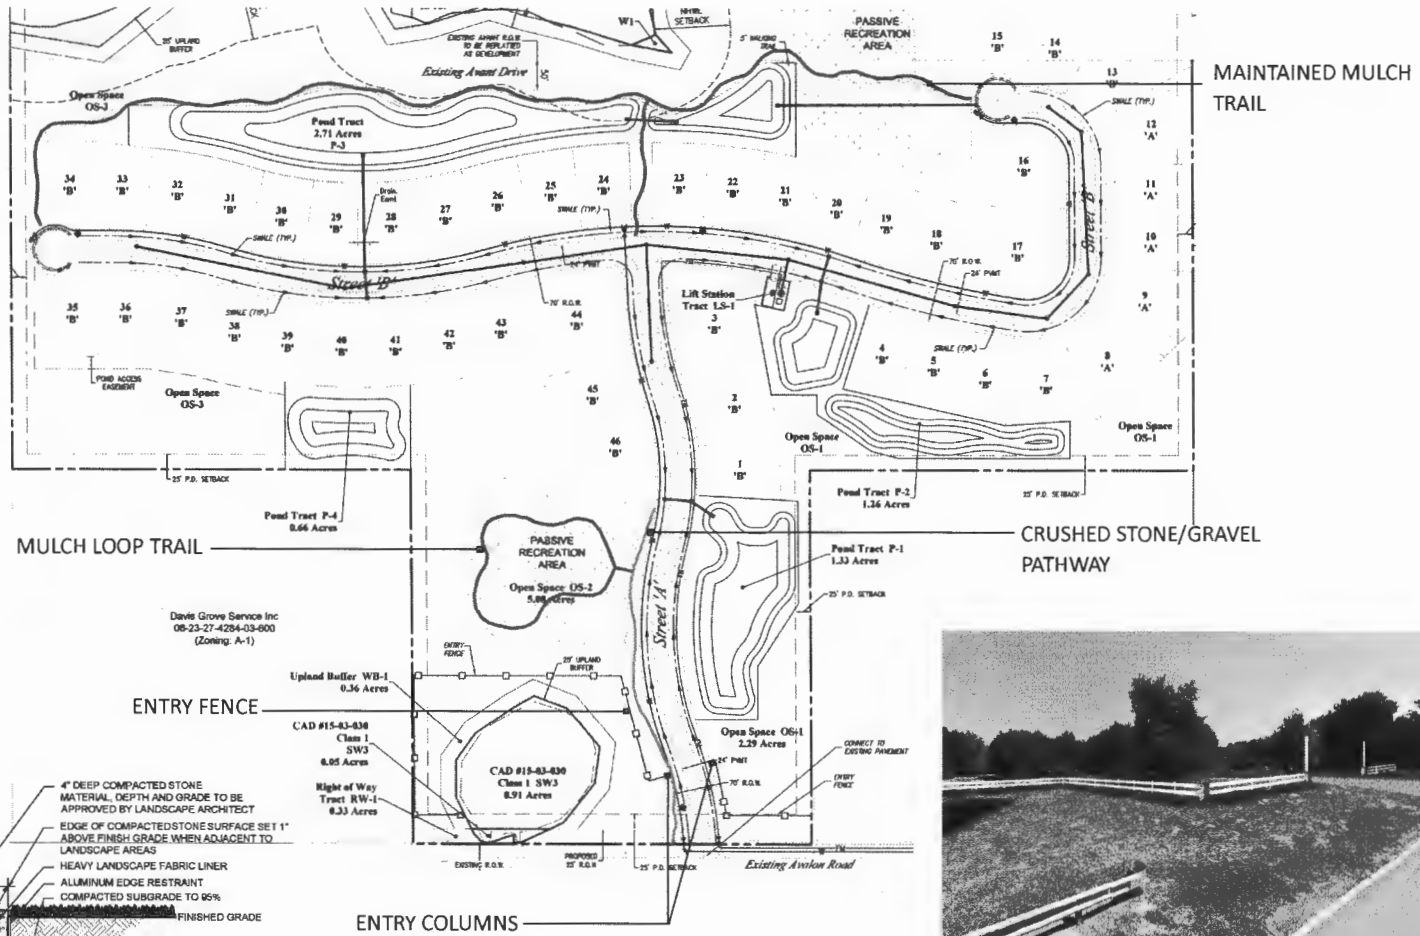

MULCH LOOP TRAIL

CRUSHED STONE/GRAVEL PATHWAY

MAINTAINED MULCH TRAIL

ENTRY FENCE

ENTRY COLUMNS




ENTRY FENCE AND COLUMNS

PEDESTRIAN PATHWAY CONCEPTS

LAKE AVALON RURAL RESIDENTIAL COMMUNITY

PARK SQUARE HOMES ■ HORIZON WEST ■ ORANGE COUNTY, FLORIDA

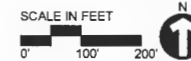

DATE: February 2, 2016
PROJECT NUMBER: 61823.00
225 E. Robinson St, Suite 300 | Orlando, Florida 32801
Tel: 407.839.4006 | Fax: 407.839.4008 | www.VHB.com

FILE PATH: \\Florida\projects\61823.00 Park Square-Avalon\graphics\BOARD5\Avalon Rural Walk Apts